


# 3-4 Shaw Street

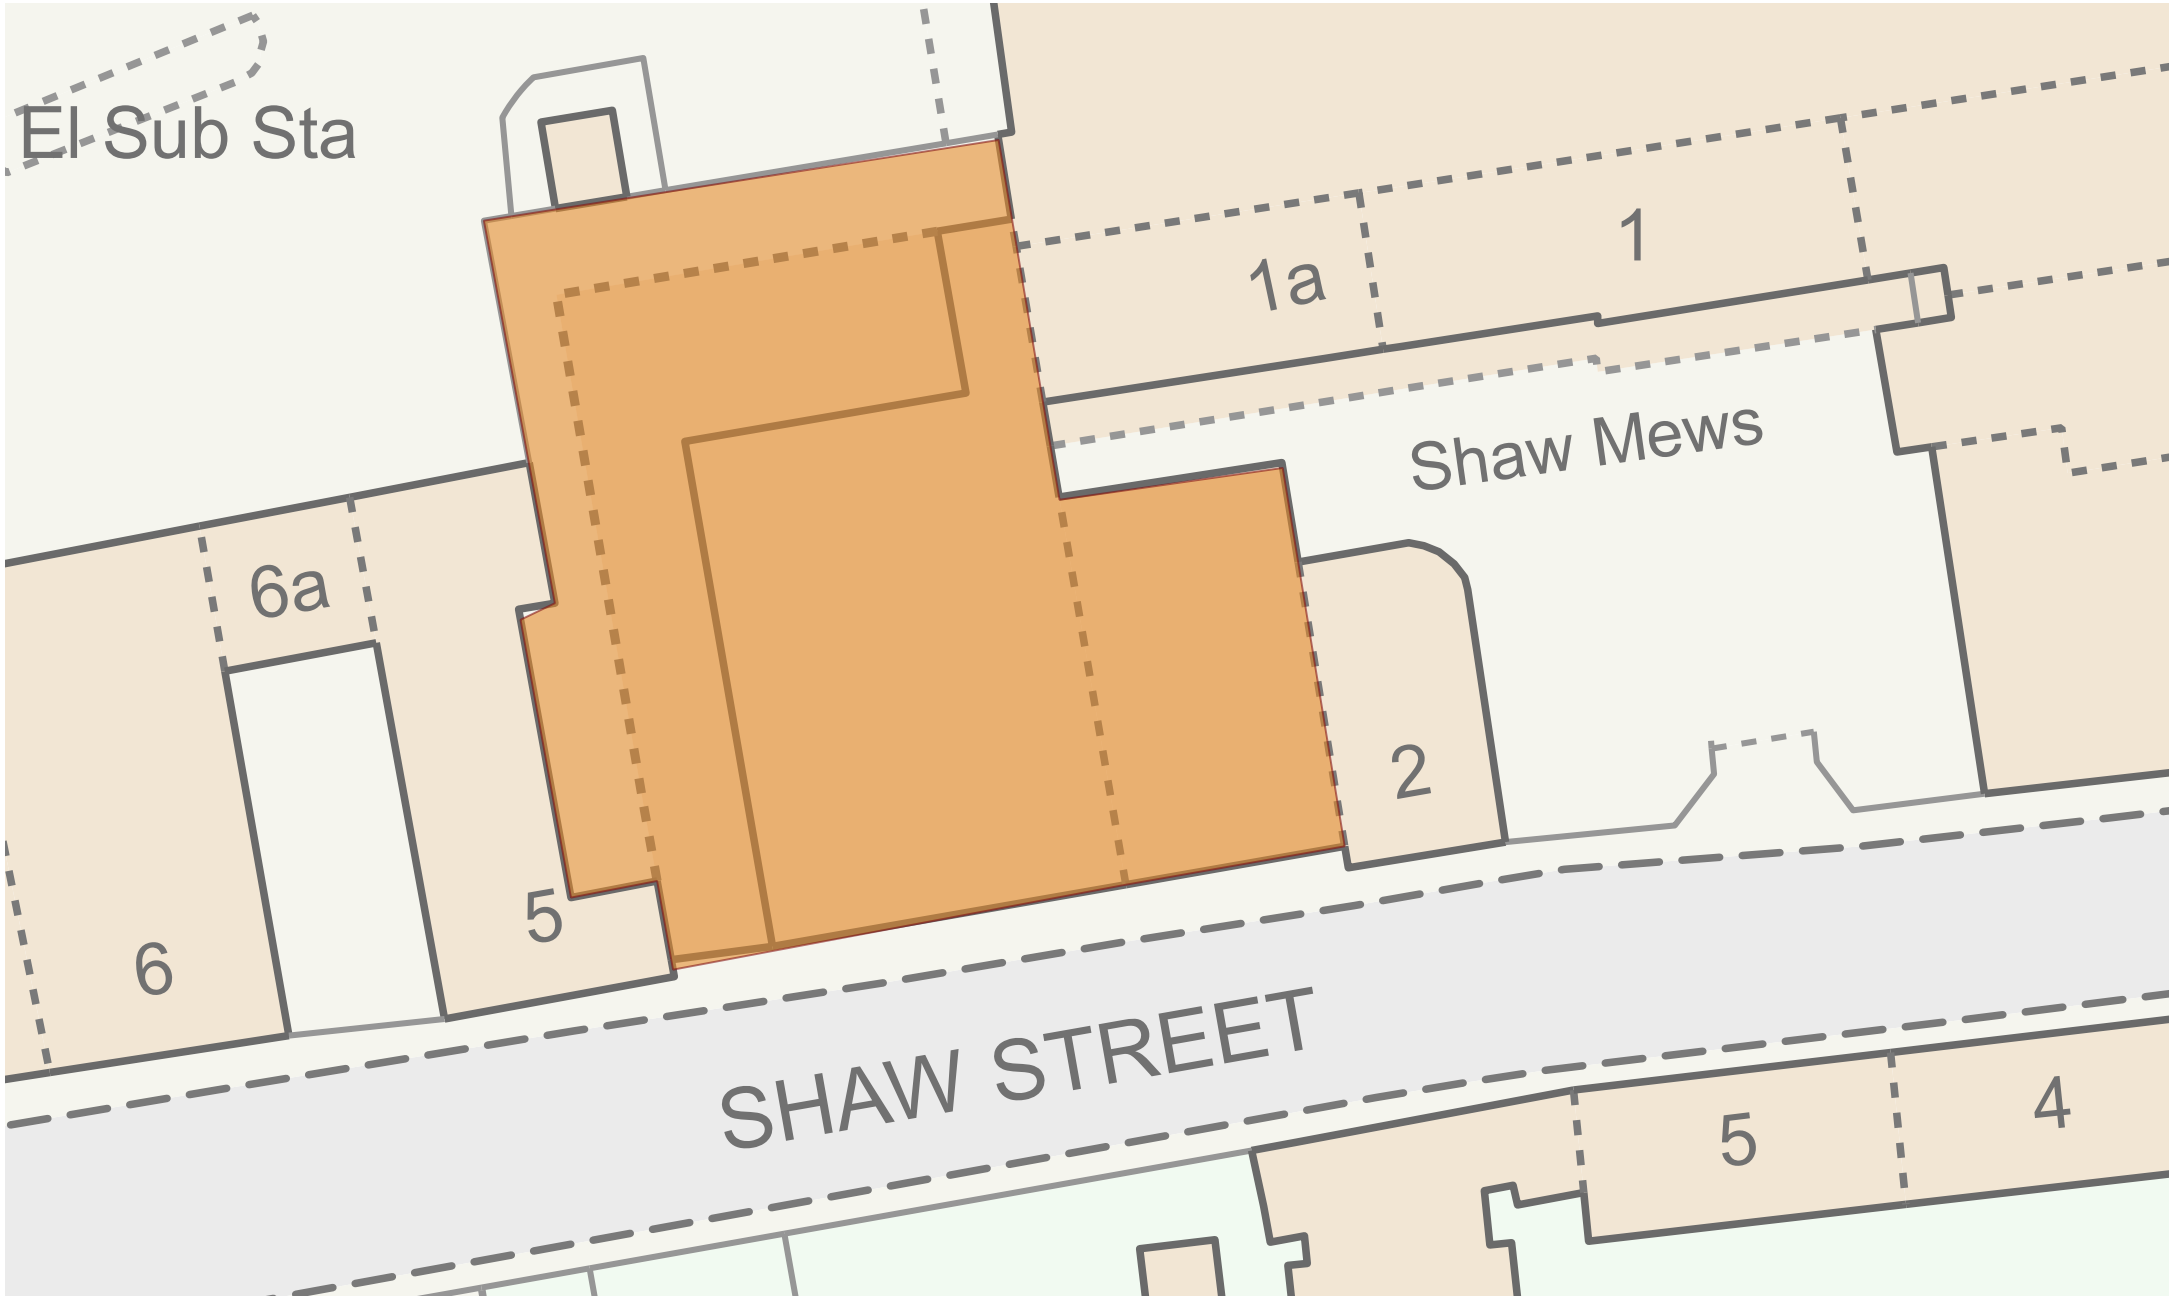

© Crown copyright and database rights 2021. Ordnance Survey Licence Number 0100018714. You are not permitted to copy, sub license, distribute or sell any of this data to third parties in any form.

Date: 20/12/2021  
Produced by: Charlotte Allen

